


MATCHLINE ROAD 3 E-204.500 FOR CONTINUATION SEE DWG. BN0000-10403B

BATTERY LIMIT N-137.000

MATCHLINE E-263.500 FOR CONTINUATION SEE DWG. BN0000-20403B

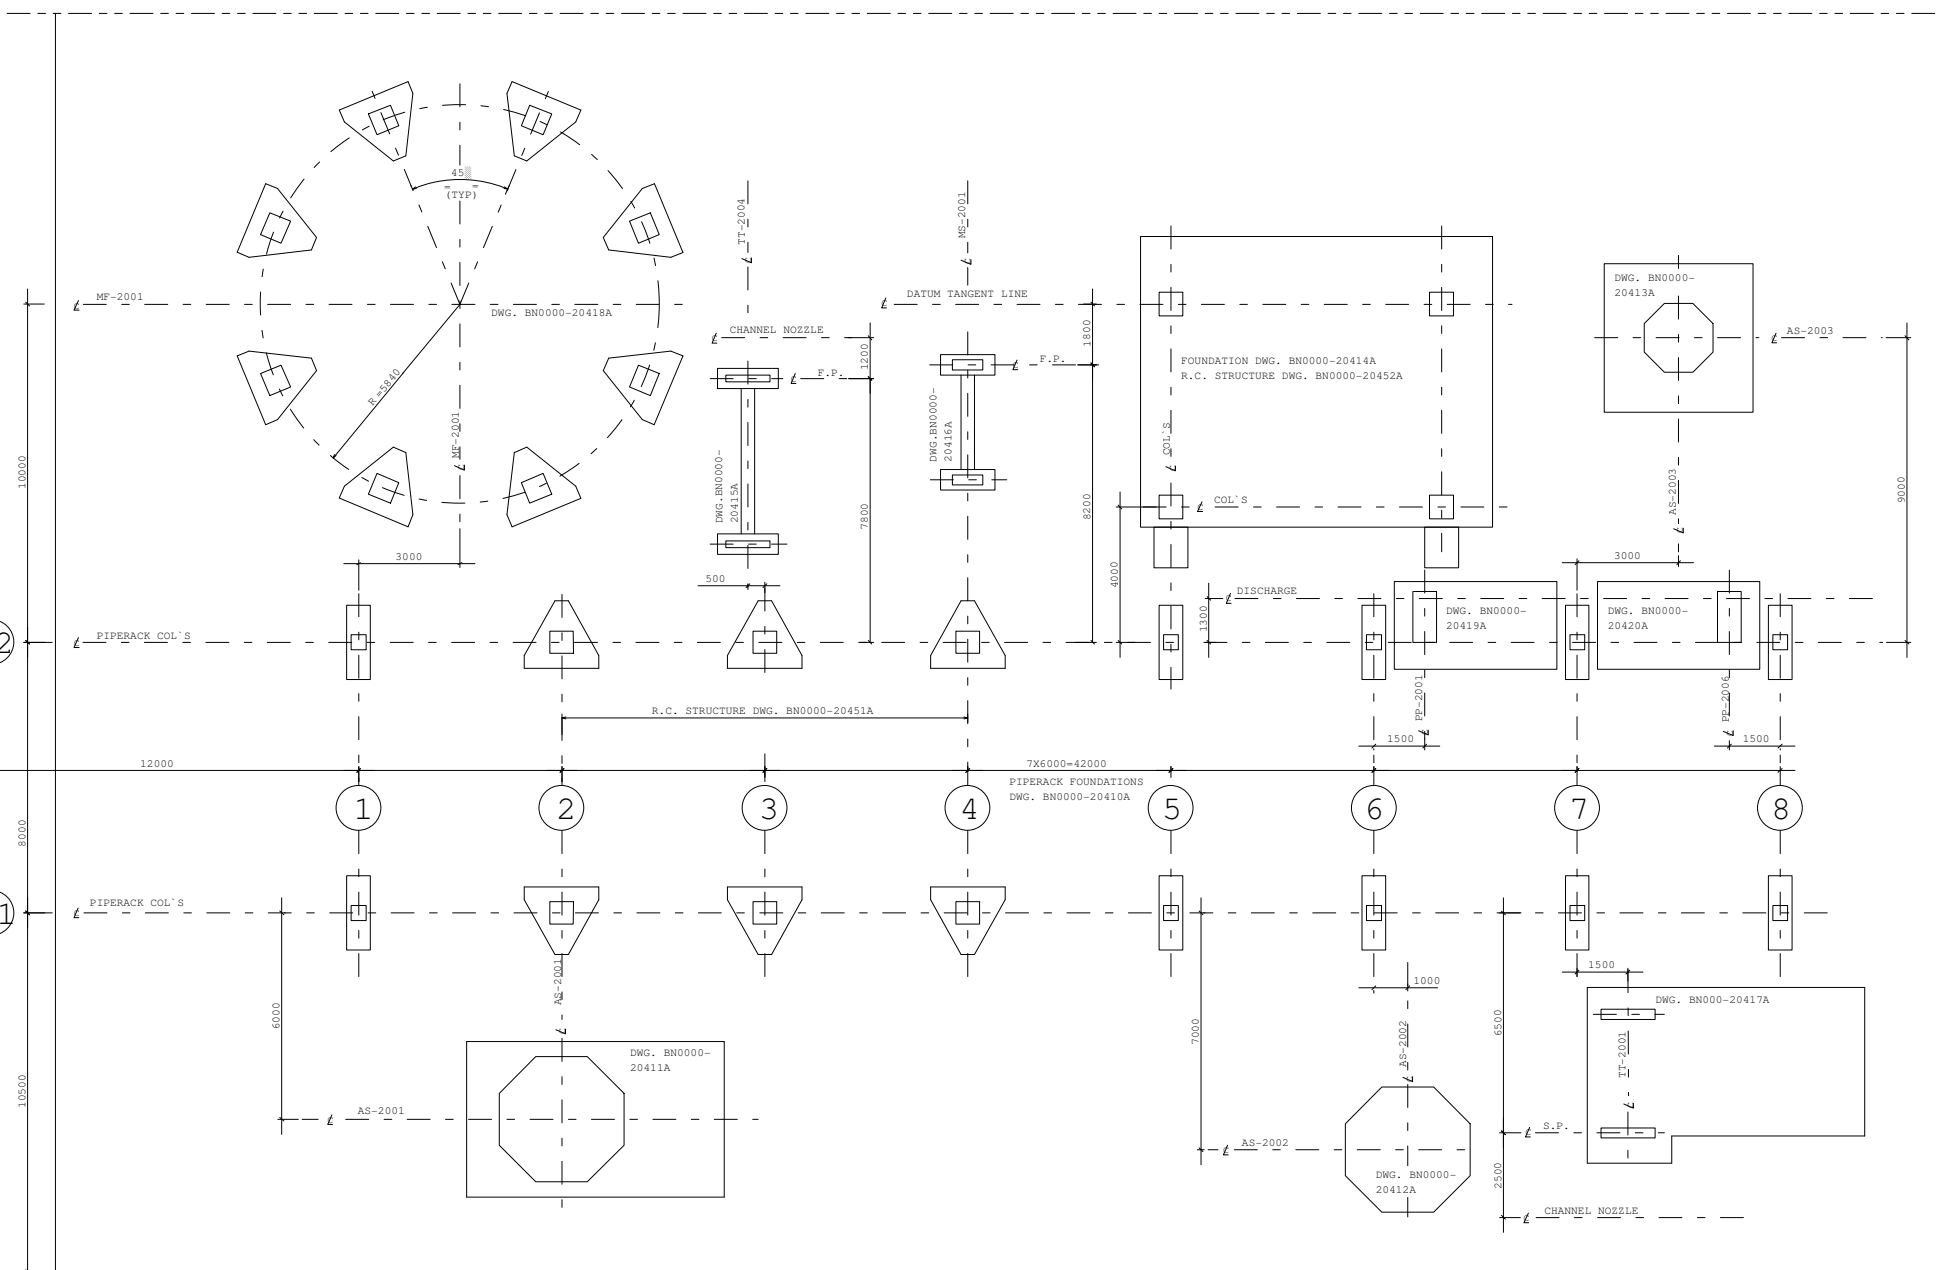

MATCHLINE N-100.000 FOR CONTINUATION SEE DWG. BN0000-20403C


GENERAL NOTES

- FOR GENERAL NOTES SEE DWG. BN0000-00468A

REFERENCE DRAWINGS

OVERALL PLOTPLAN	BN0000-00101A
UNIT PLOTPLAN	BN0000-20101A
PILING PLAN	BN0000-20402A
PAVING PLAN	BN0000-20404A
UNDERGROUND LAYOUT	BN0000-20492A

KEYPLAN

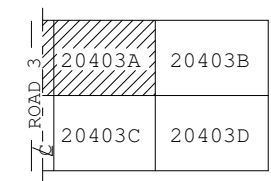

DRAUGHTING INSTRUCTIONS:

- Usual scale 1:100.
- North direction, matchlines and battery limits shall, if possible, be the same as those on the plotplan.
- Locating dimensions shall, if practical, be the same as those used on the plotplan.
- Reference lines (center lines, datum tangent lines, etc) used for location, shall be repeated on the detail drawings.
- For each foundation reference shall be made to sheet 1- the 'A' drawing-of the foundation or R.C. structure detail drawings.

Iss	Date	By			

FOUNDATION LOCATION PLAN
EXAMPLE DRAWING

This drawing is not to be used for construction or for ordering material unless dated and signed	Scale		Approvals	
	Design	Eng'r		
Certified				
Date	26/7/91			

DWG.NO. BN-DG-J6 Issue 2 A3

